


U. S. SURVEY No. 4694  
 ADDITION TO THE TOWNSHIP  
 OF JUNEAU, ALASKA  
 JUNEAU INDIAN VILLAGE

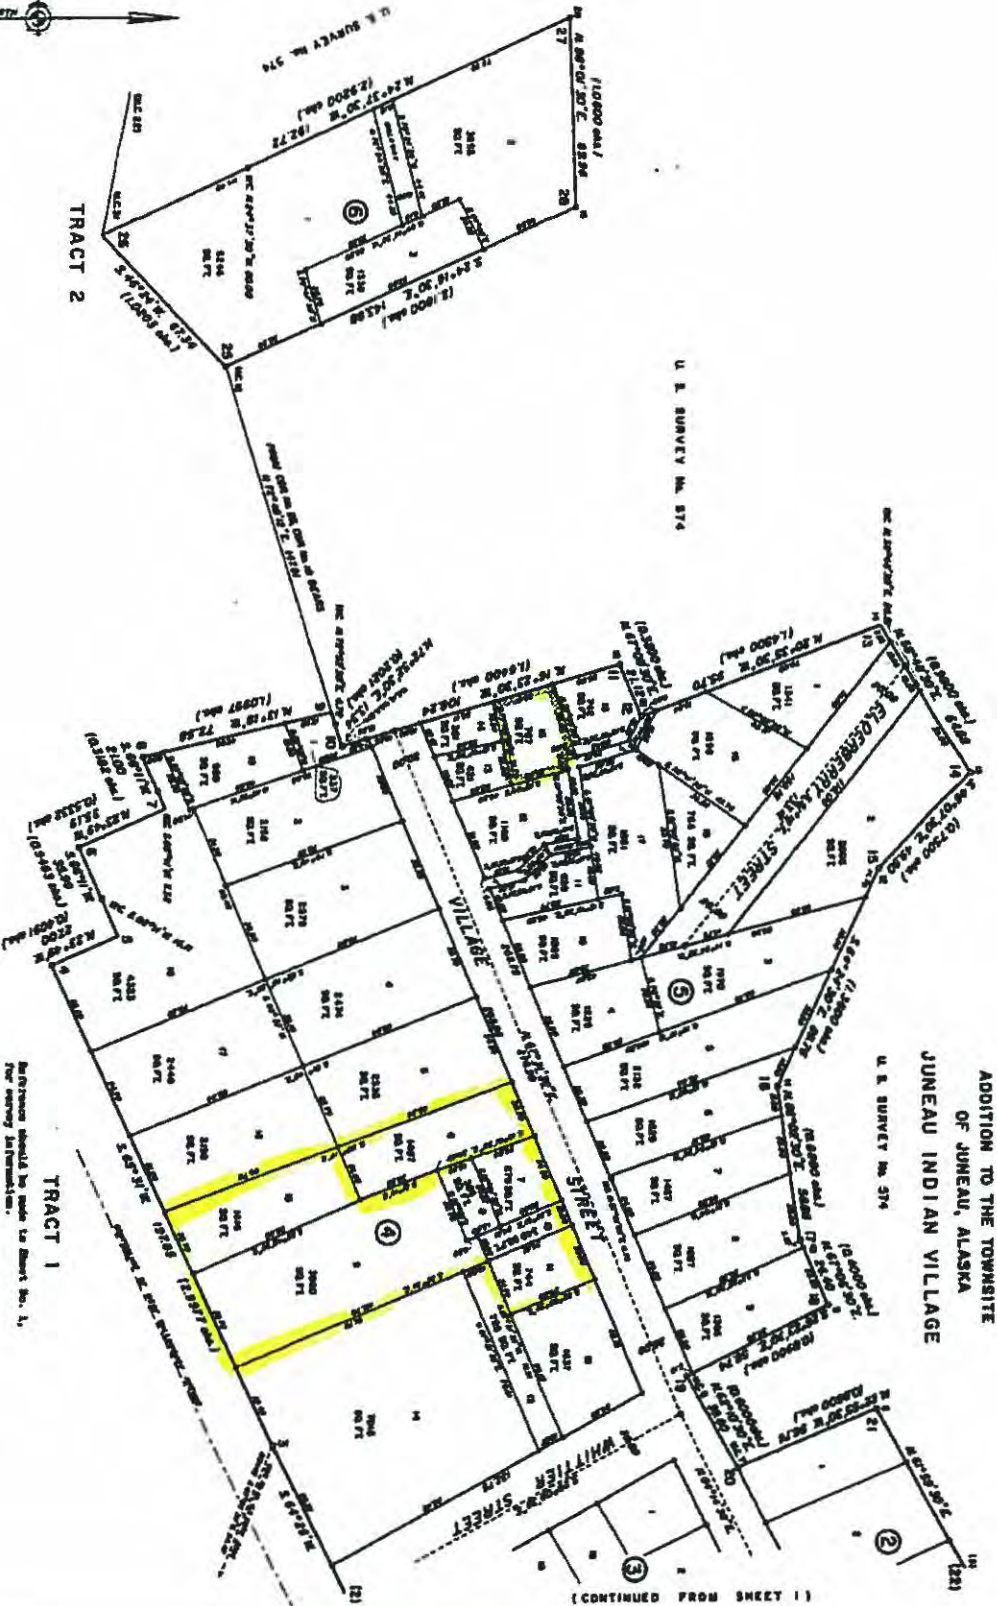

PLAT BEARINGS BASED ON  
 STATE PLANE COORDINATE SYSTEM



- LEGEND
- BOUND CORNER MARK
  - CORNER MARK
  - BOUND CORNER SET IN CONCRETE
  - WILSON SURFACE

This plat is strictly conformable to the approved field notes, and the  
 surveying has been carefully checked in accordance with the regula-  
 tions of law and the regulations of this Bureau, in every respect.

For the Director  
*E. J. [Signature]*  
 Chief, Division of Engineering

Reference should be made to Sheet No. 1,  
 for every information.  
 UNITED STATES DEPARTMENT OF THE INTERIOR  
 BUREAU OF LAND MANAGEMENT  
 Washington, D. C. July 28, 1964